


3

MASSING HIGHLIGHTS PROGRAM




A: OVERVIEW FROM NORTH

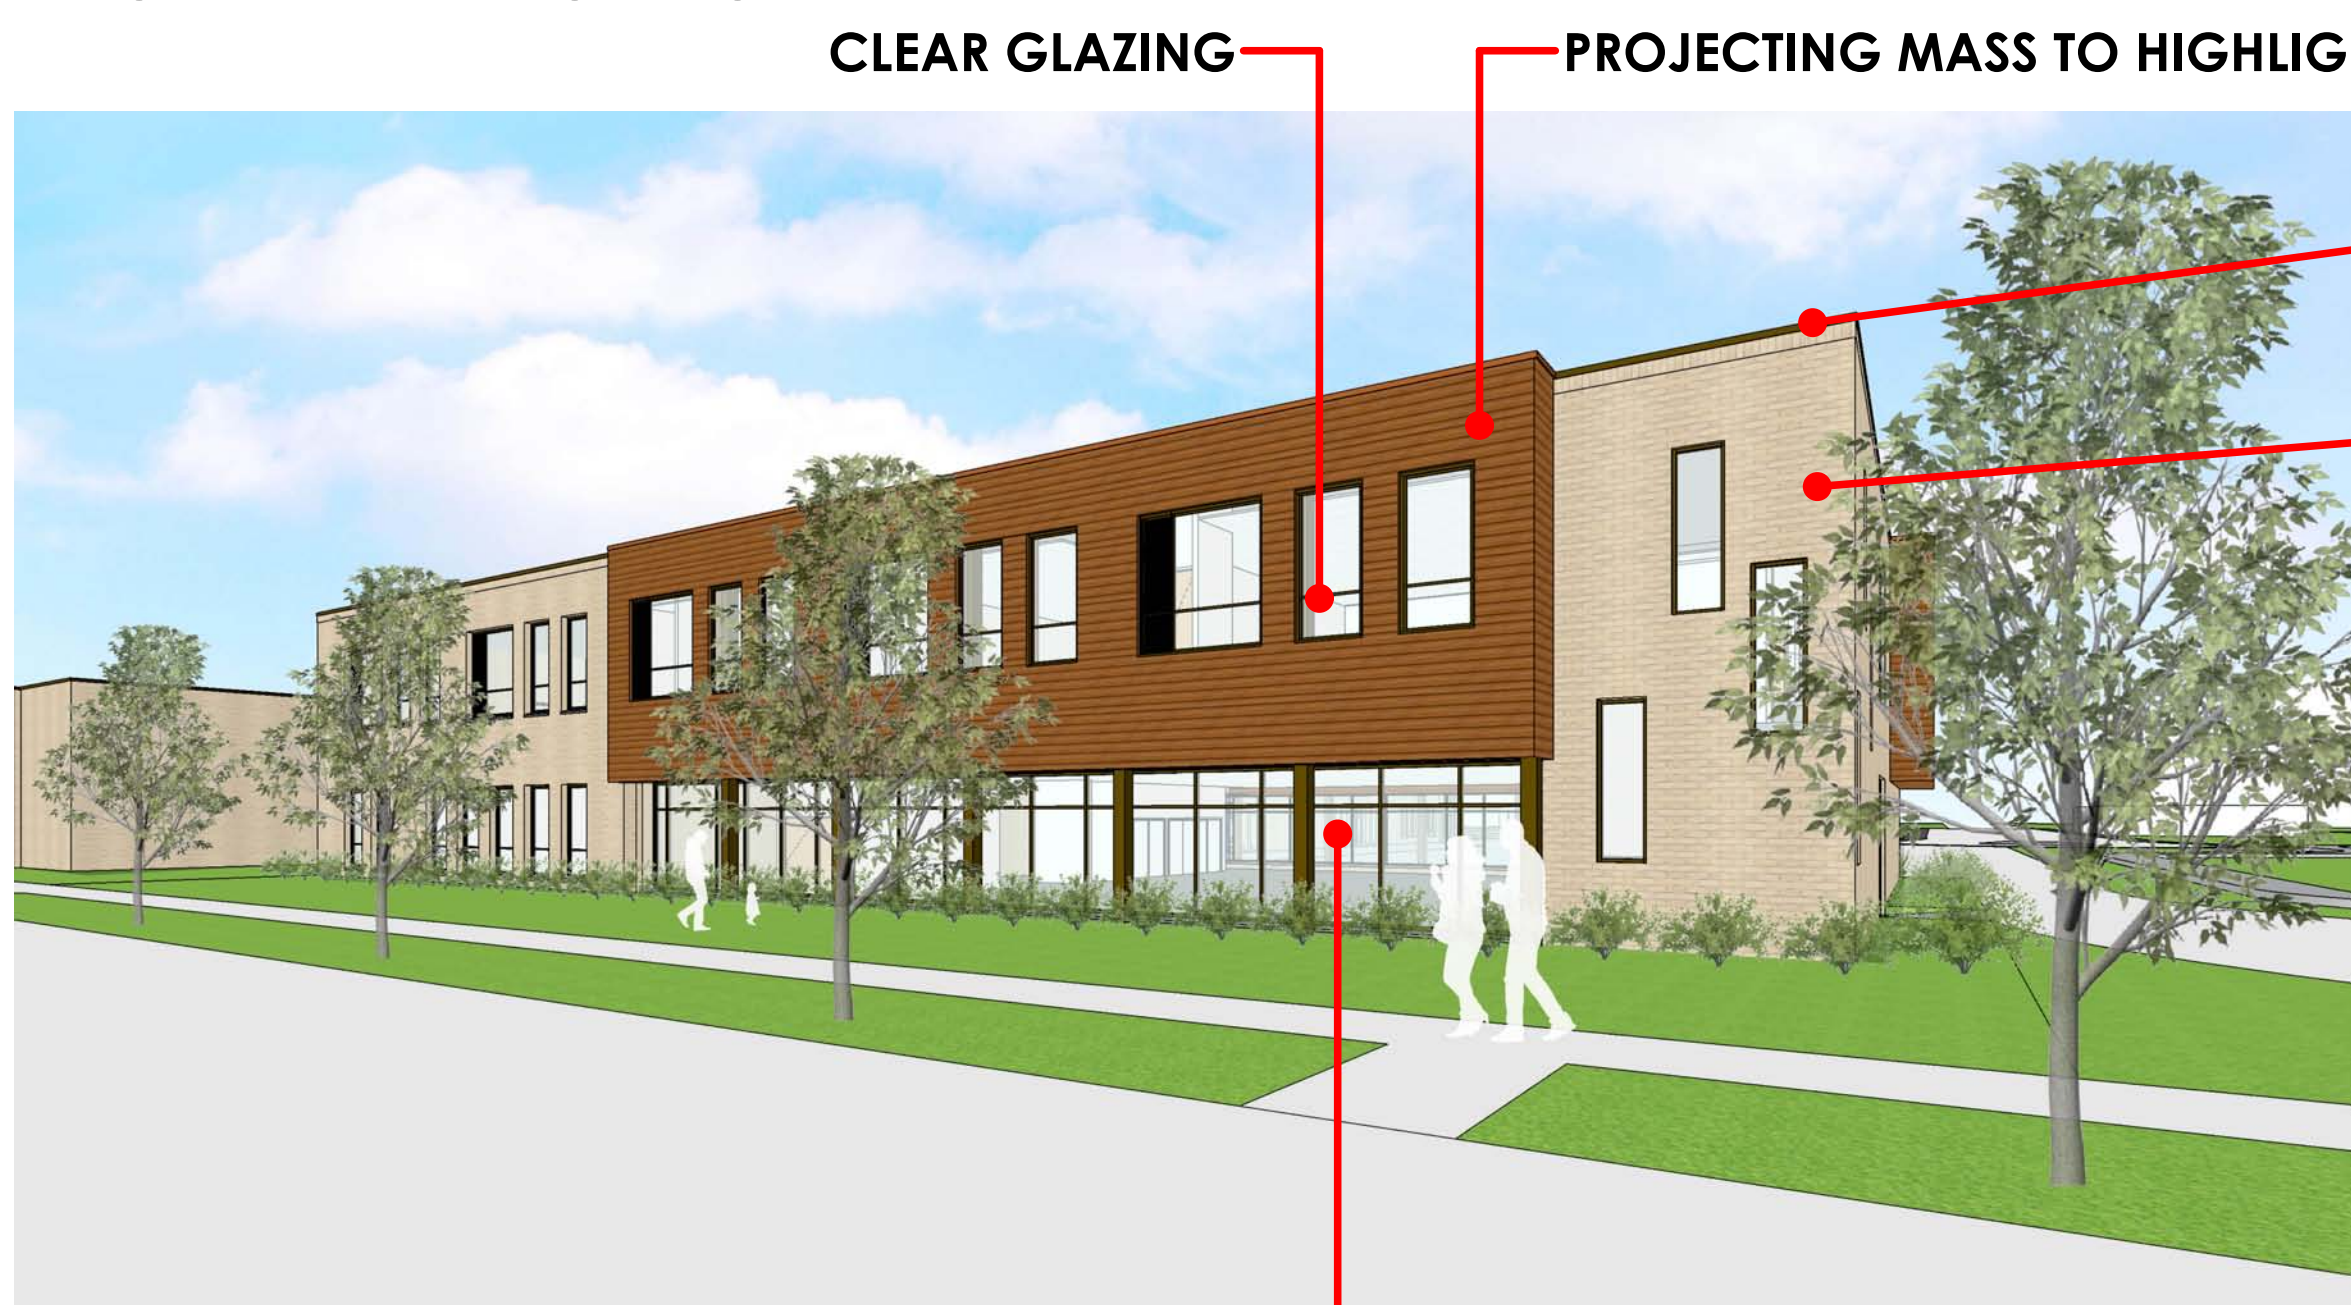


B: NORTH ELEVATION


PRECEDENCE

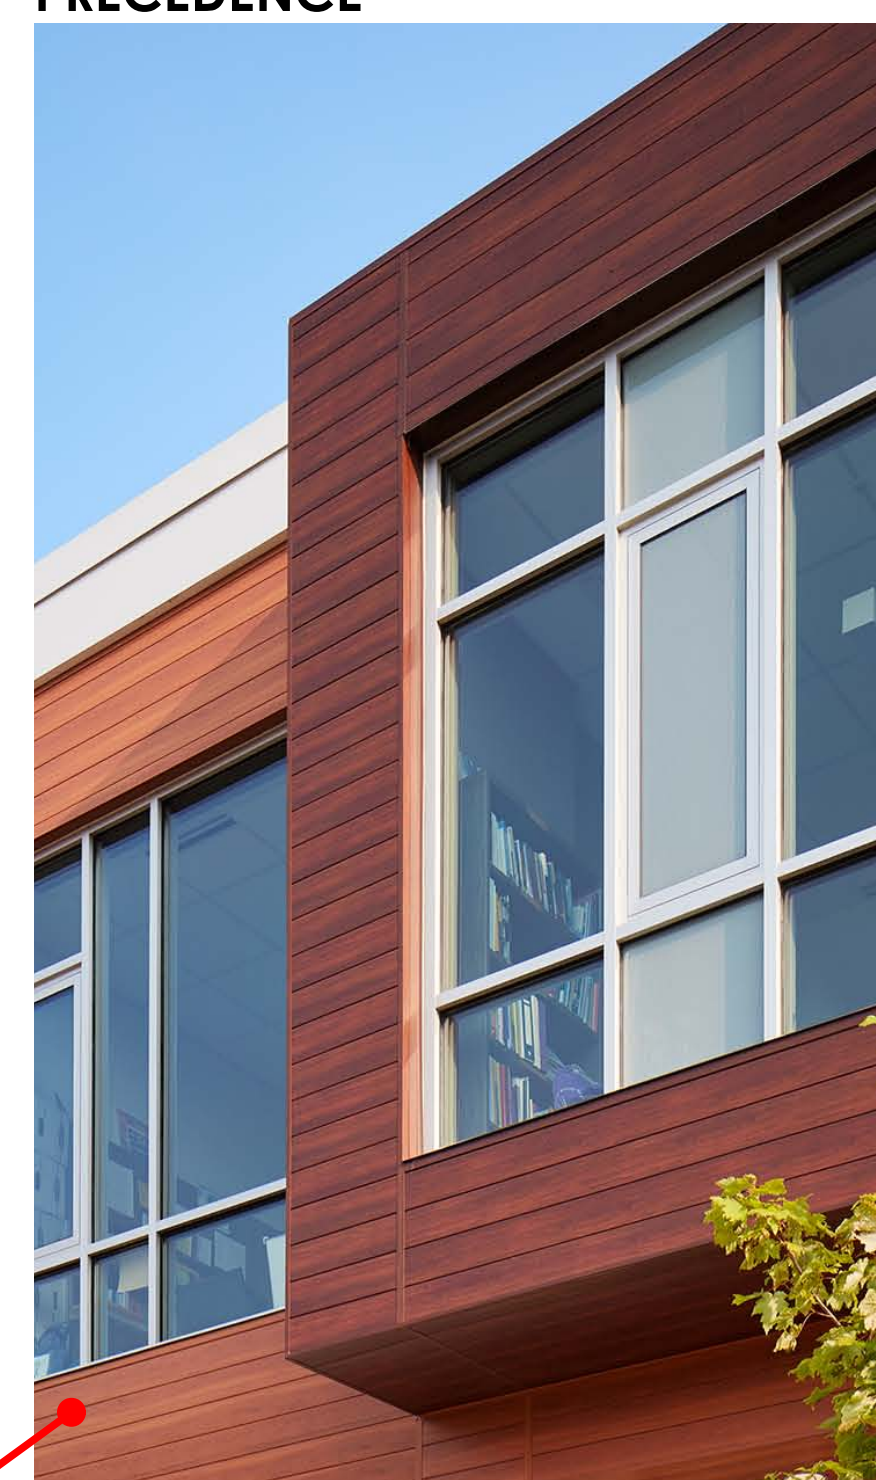


PROJECTING MASS WITH WOOD LOOK CLADDING

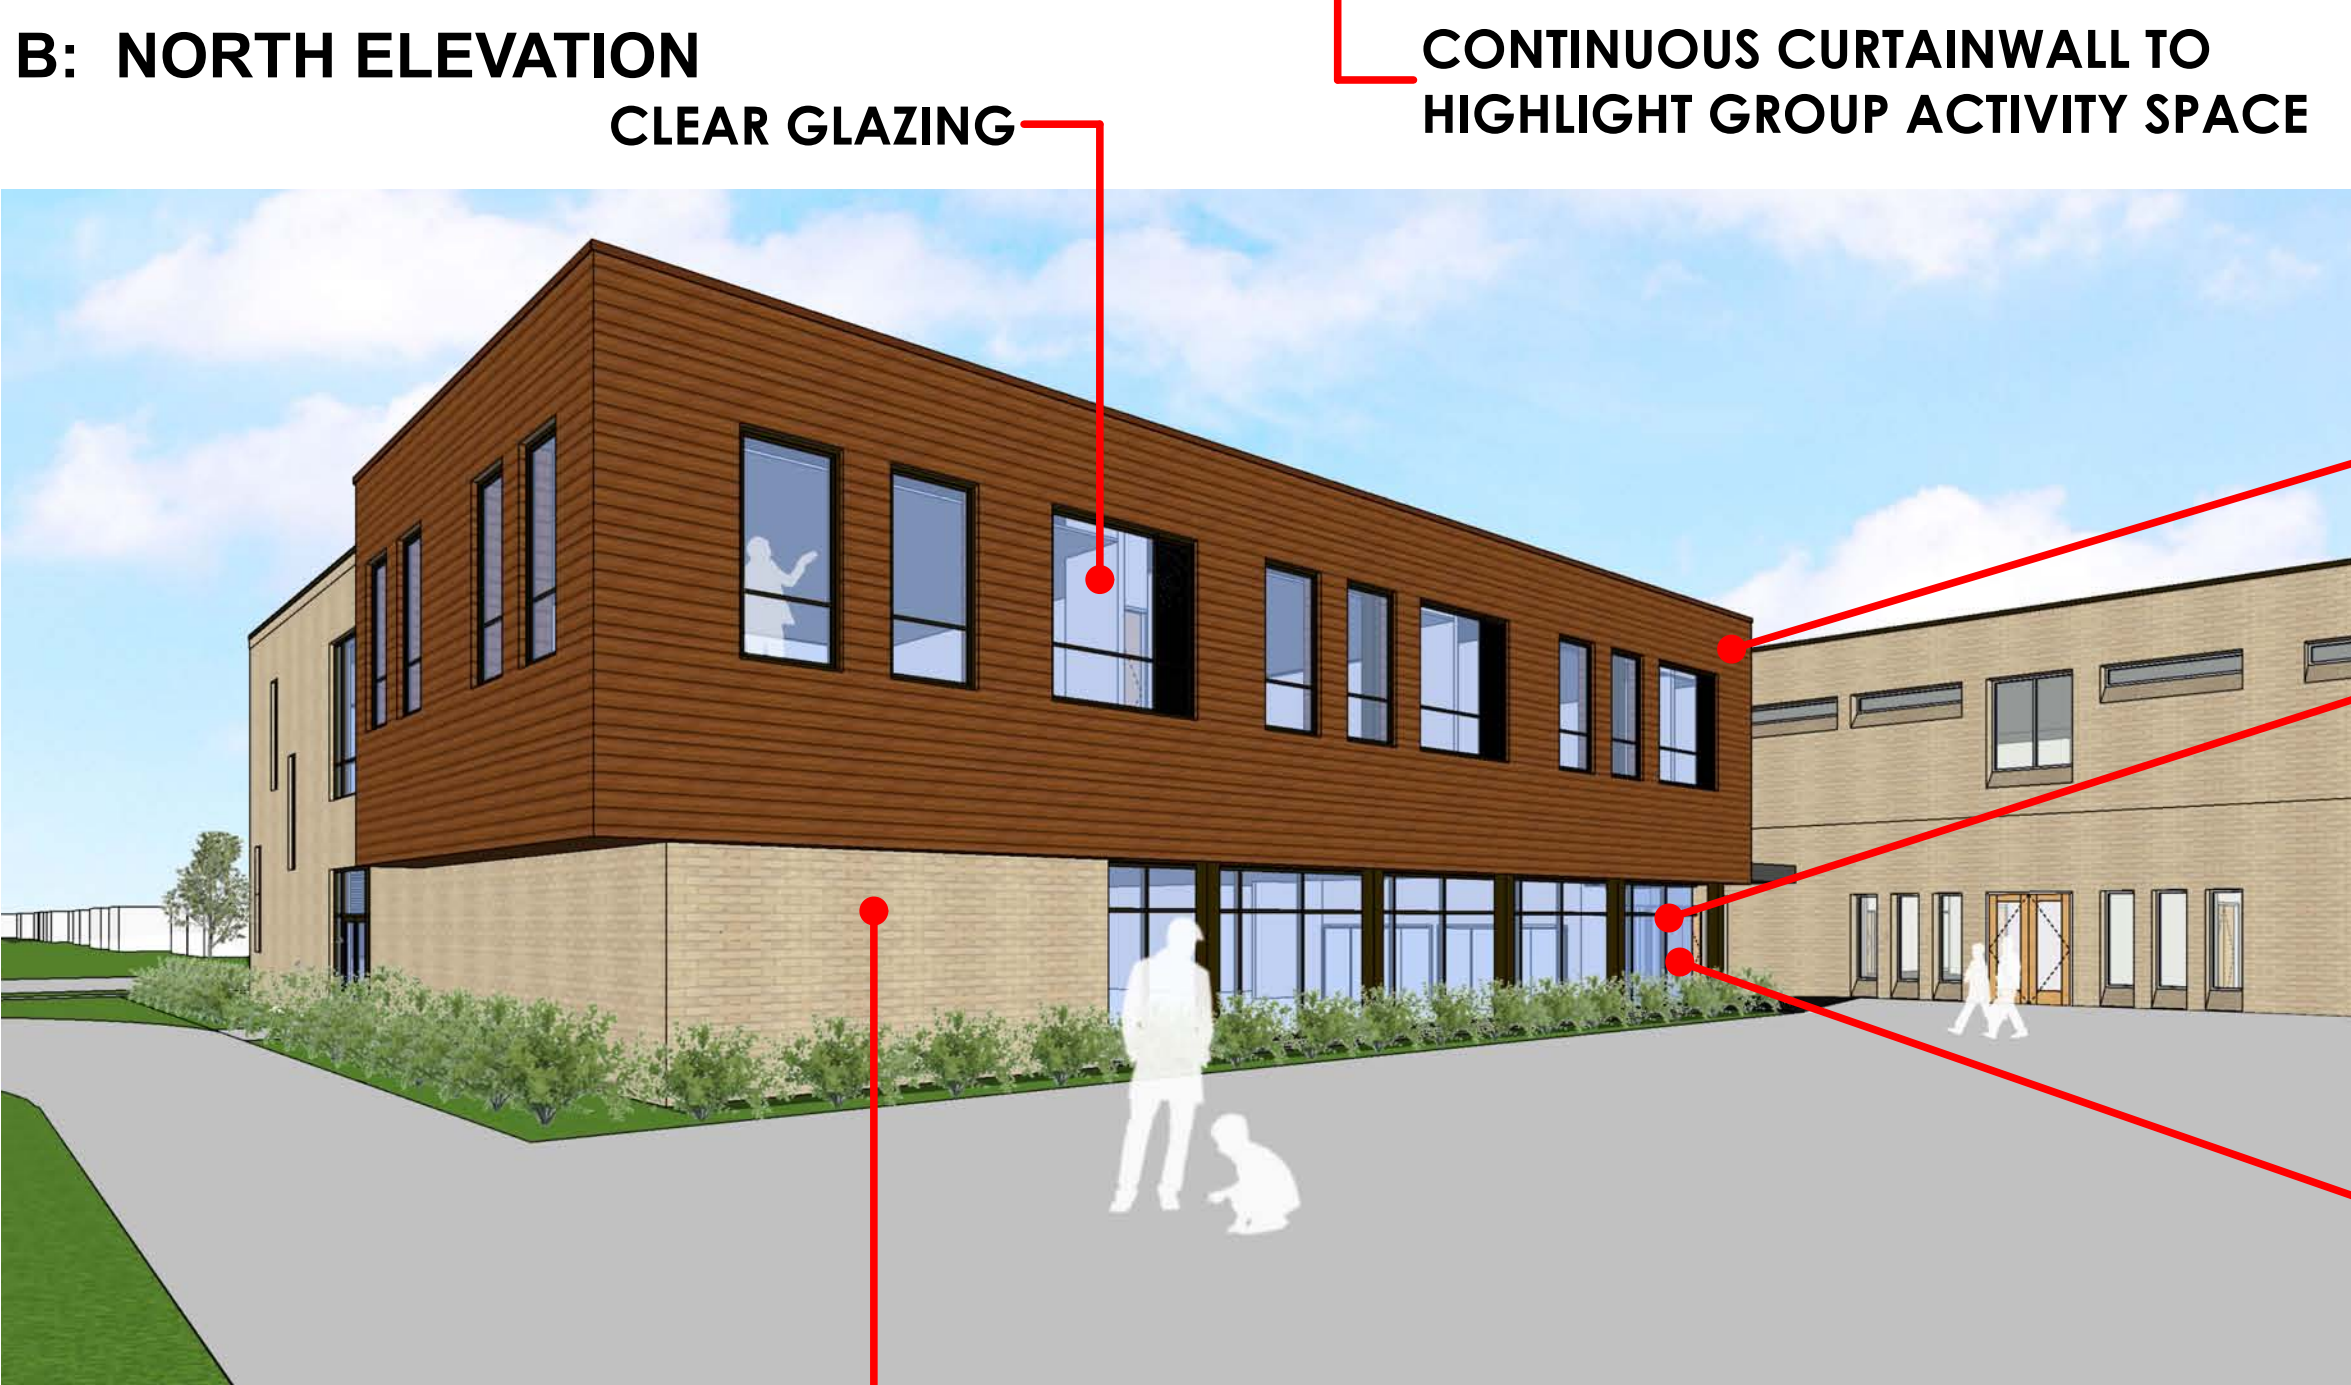


C: SOUTH ELEVATION

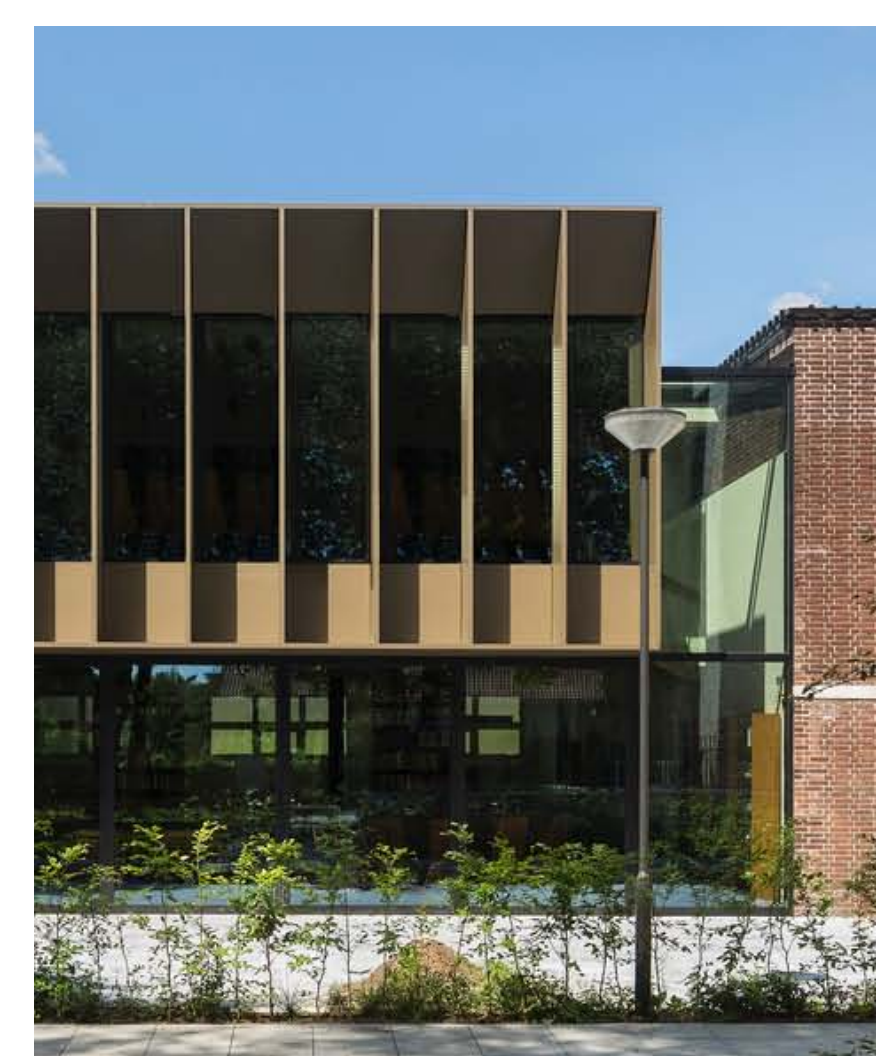


PROJECTING MASS OVER CONTINUOUS CURTAINWALL

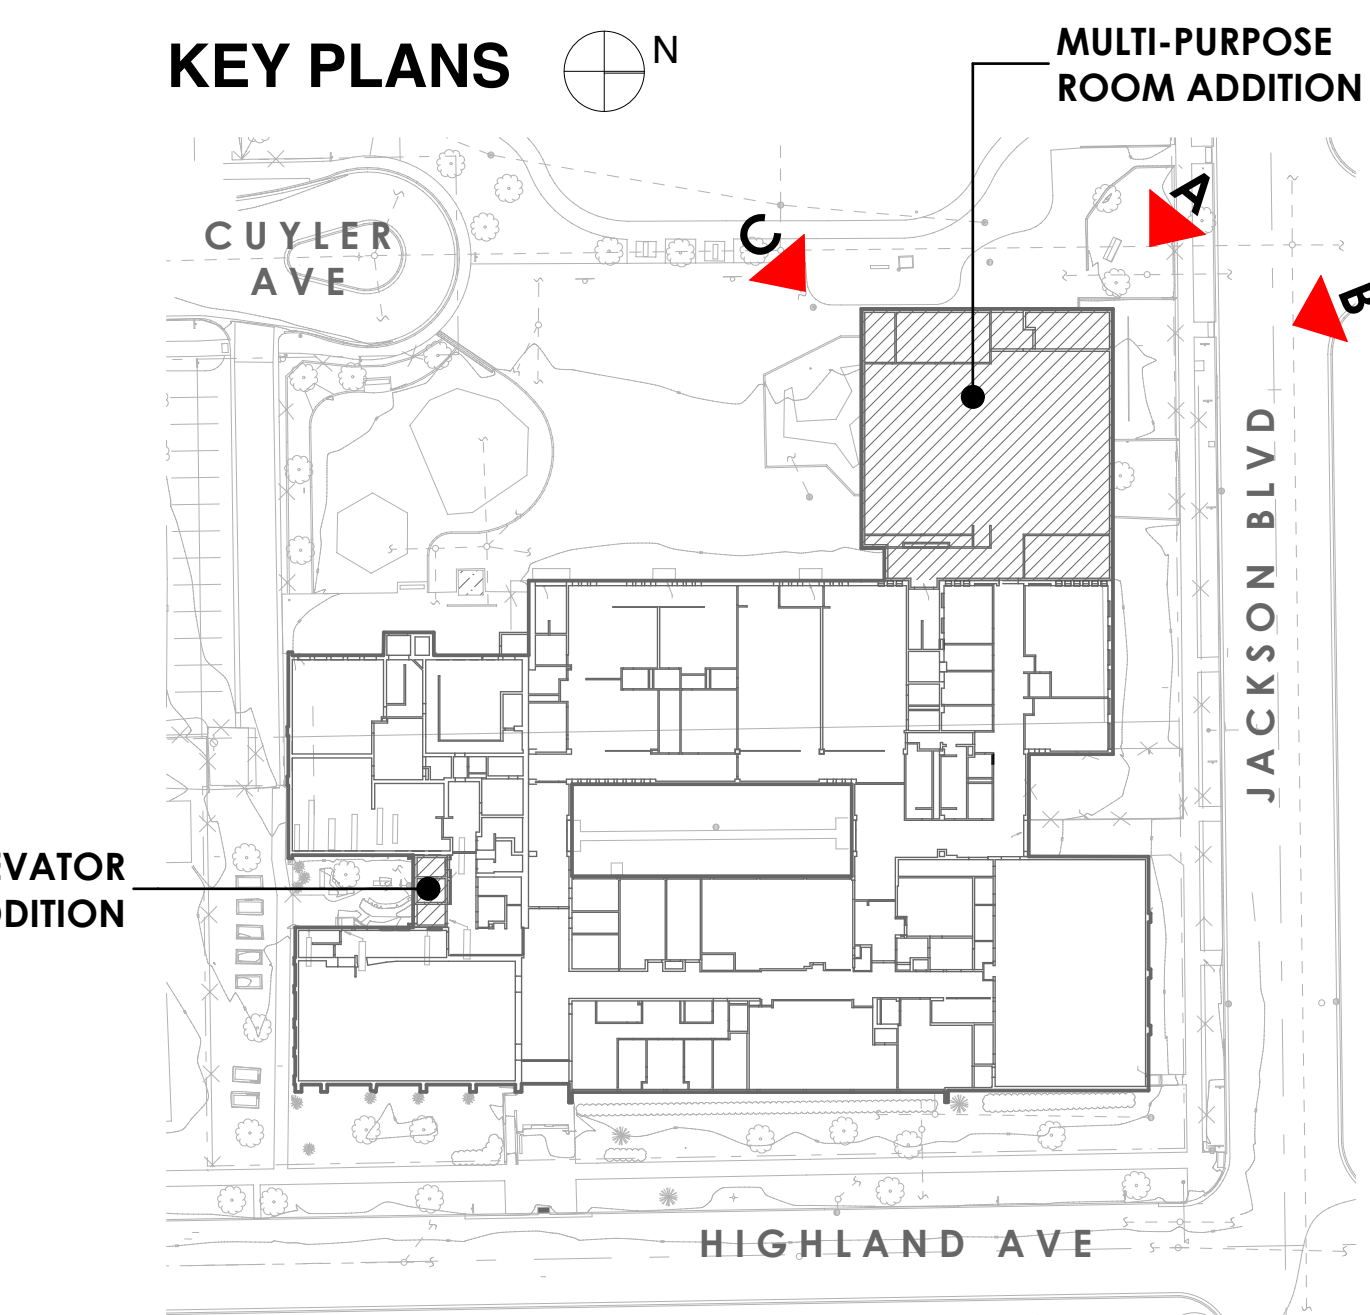

FIRST FLOOR AND SITE KEY PLAN

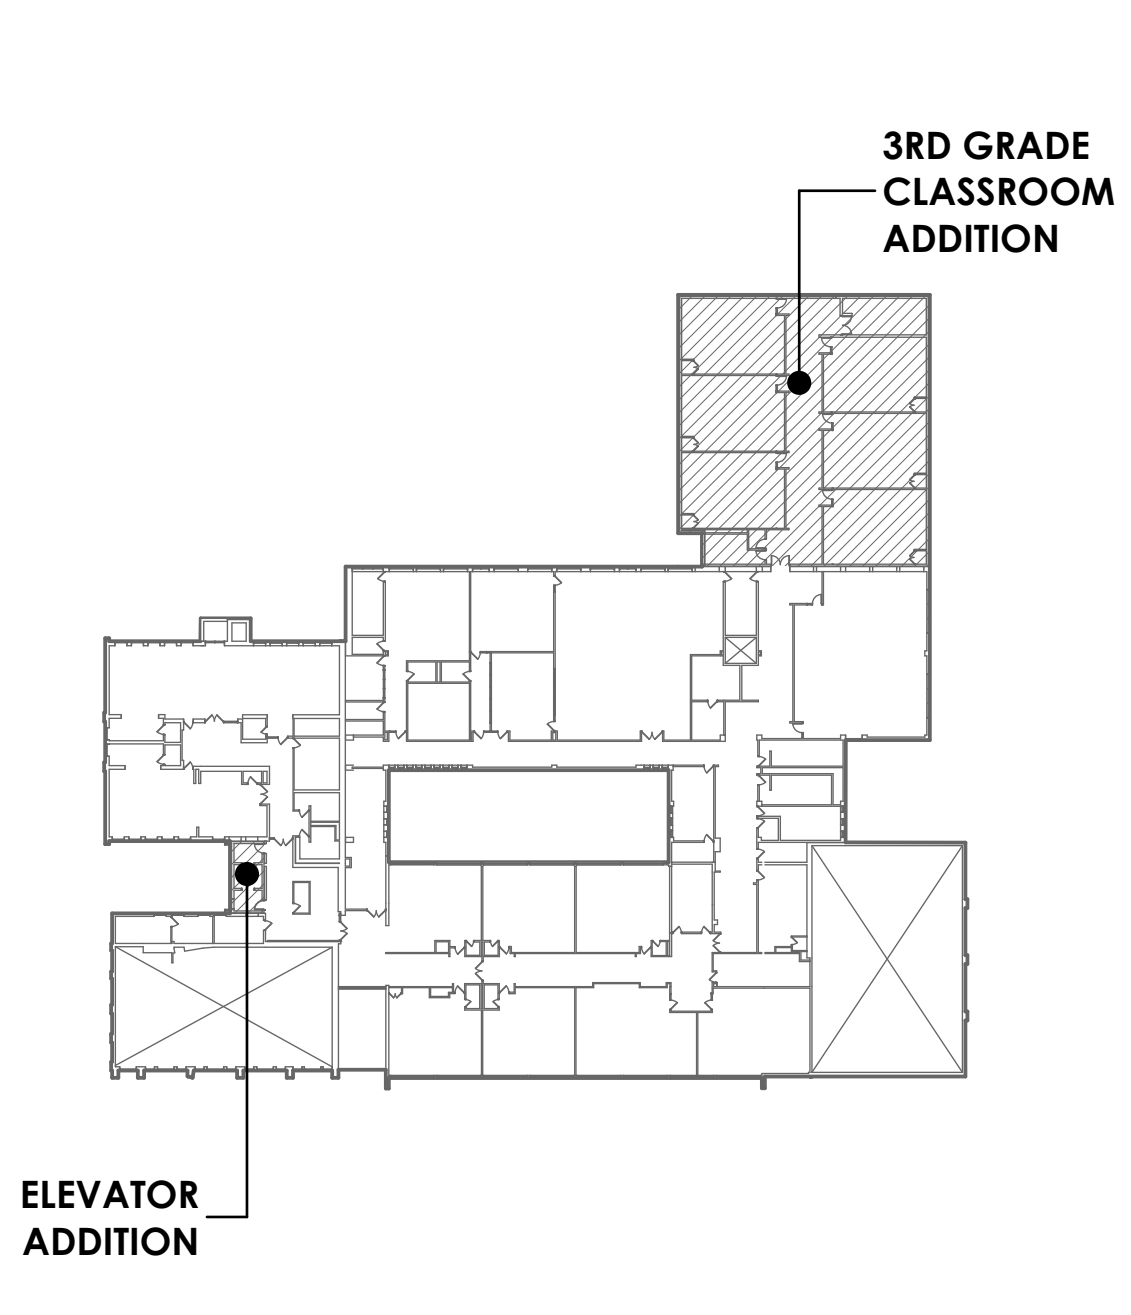

SECOND FLOOR KEY PLAN

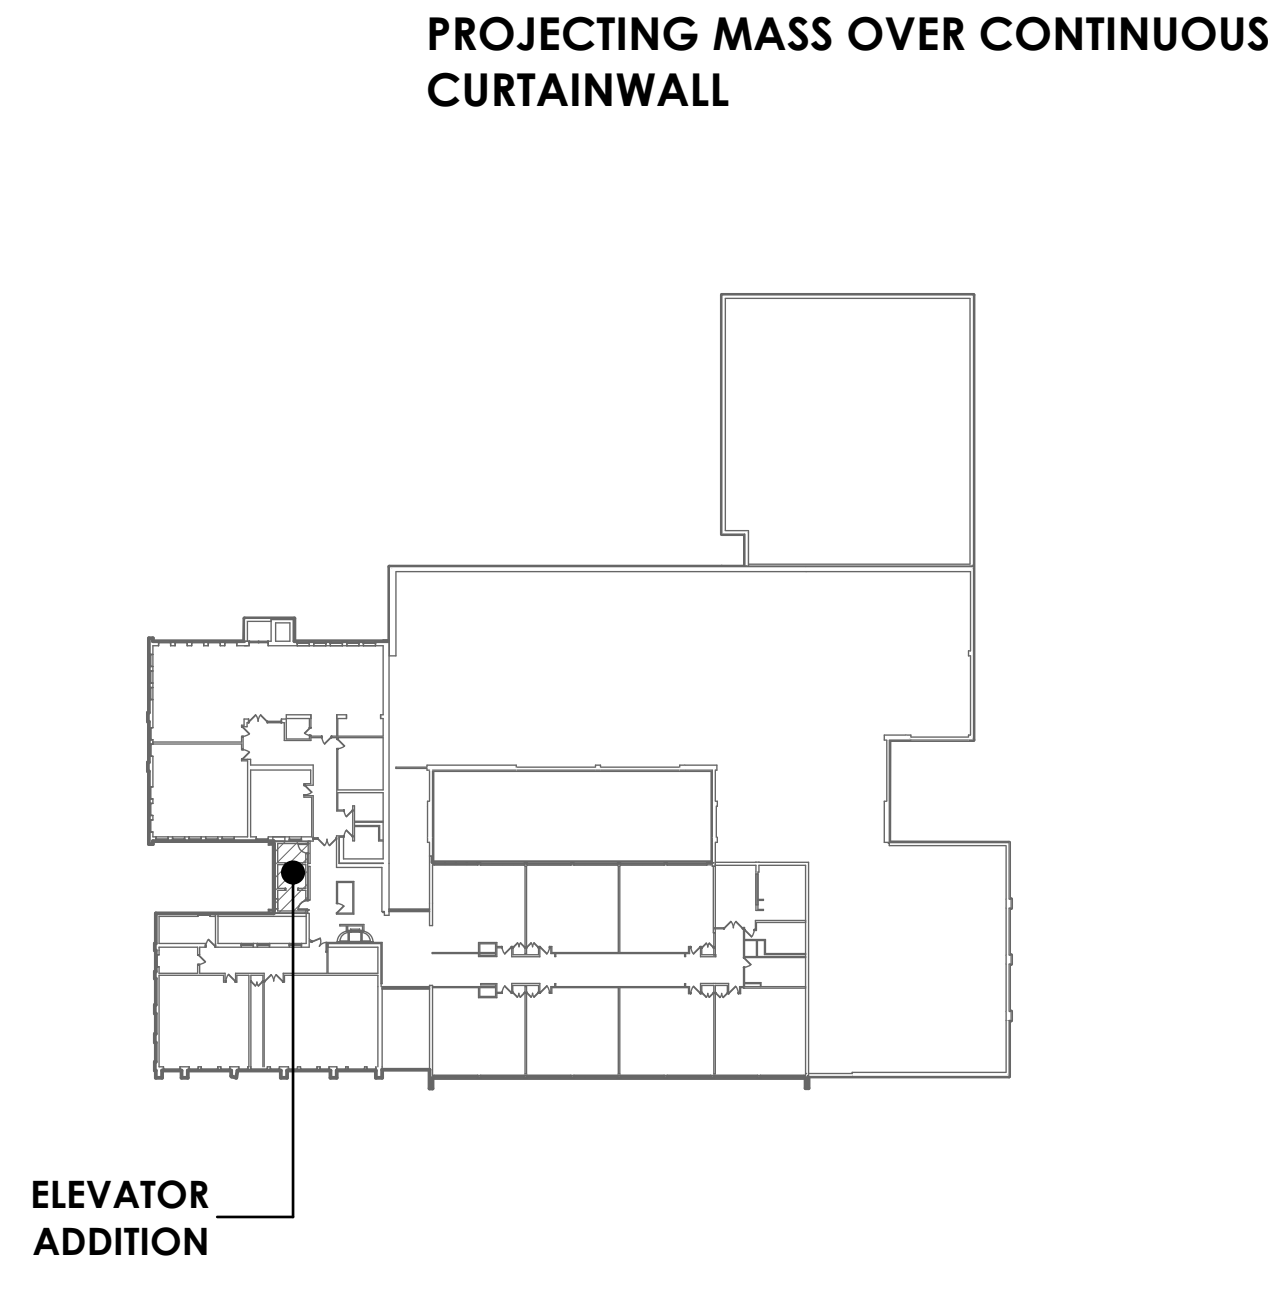

THIRD FLOOR KEY PLAN