


LINCOLN: OPTION B1

3-STORY & 2-STORY ADDITION

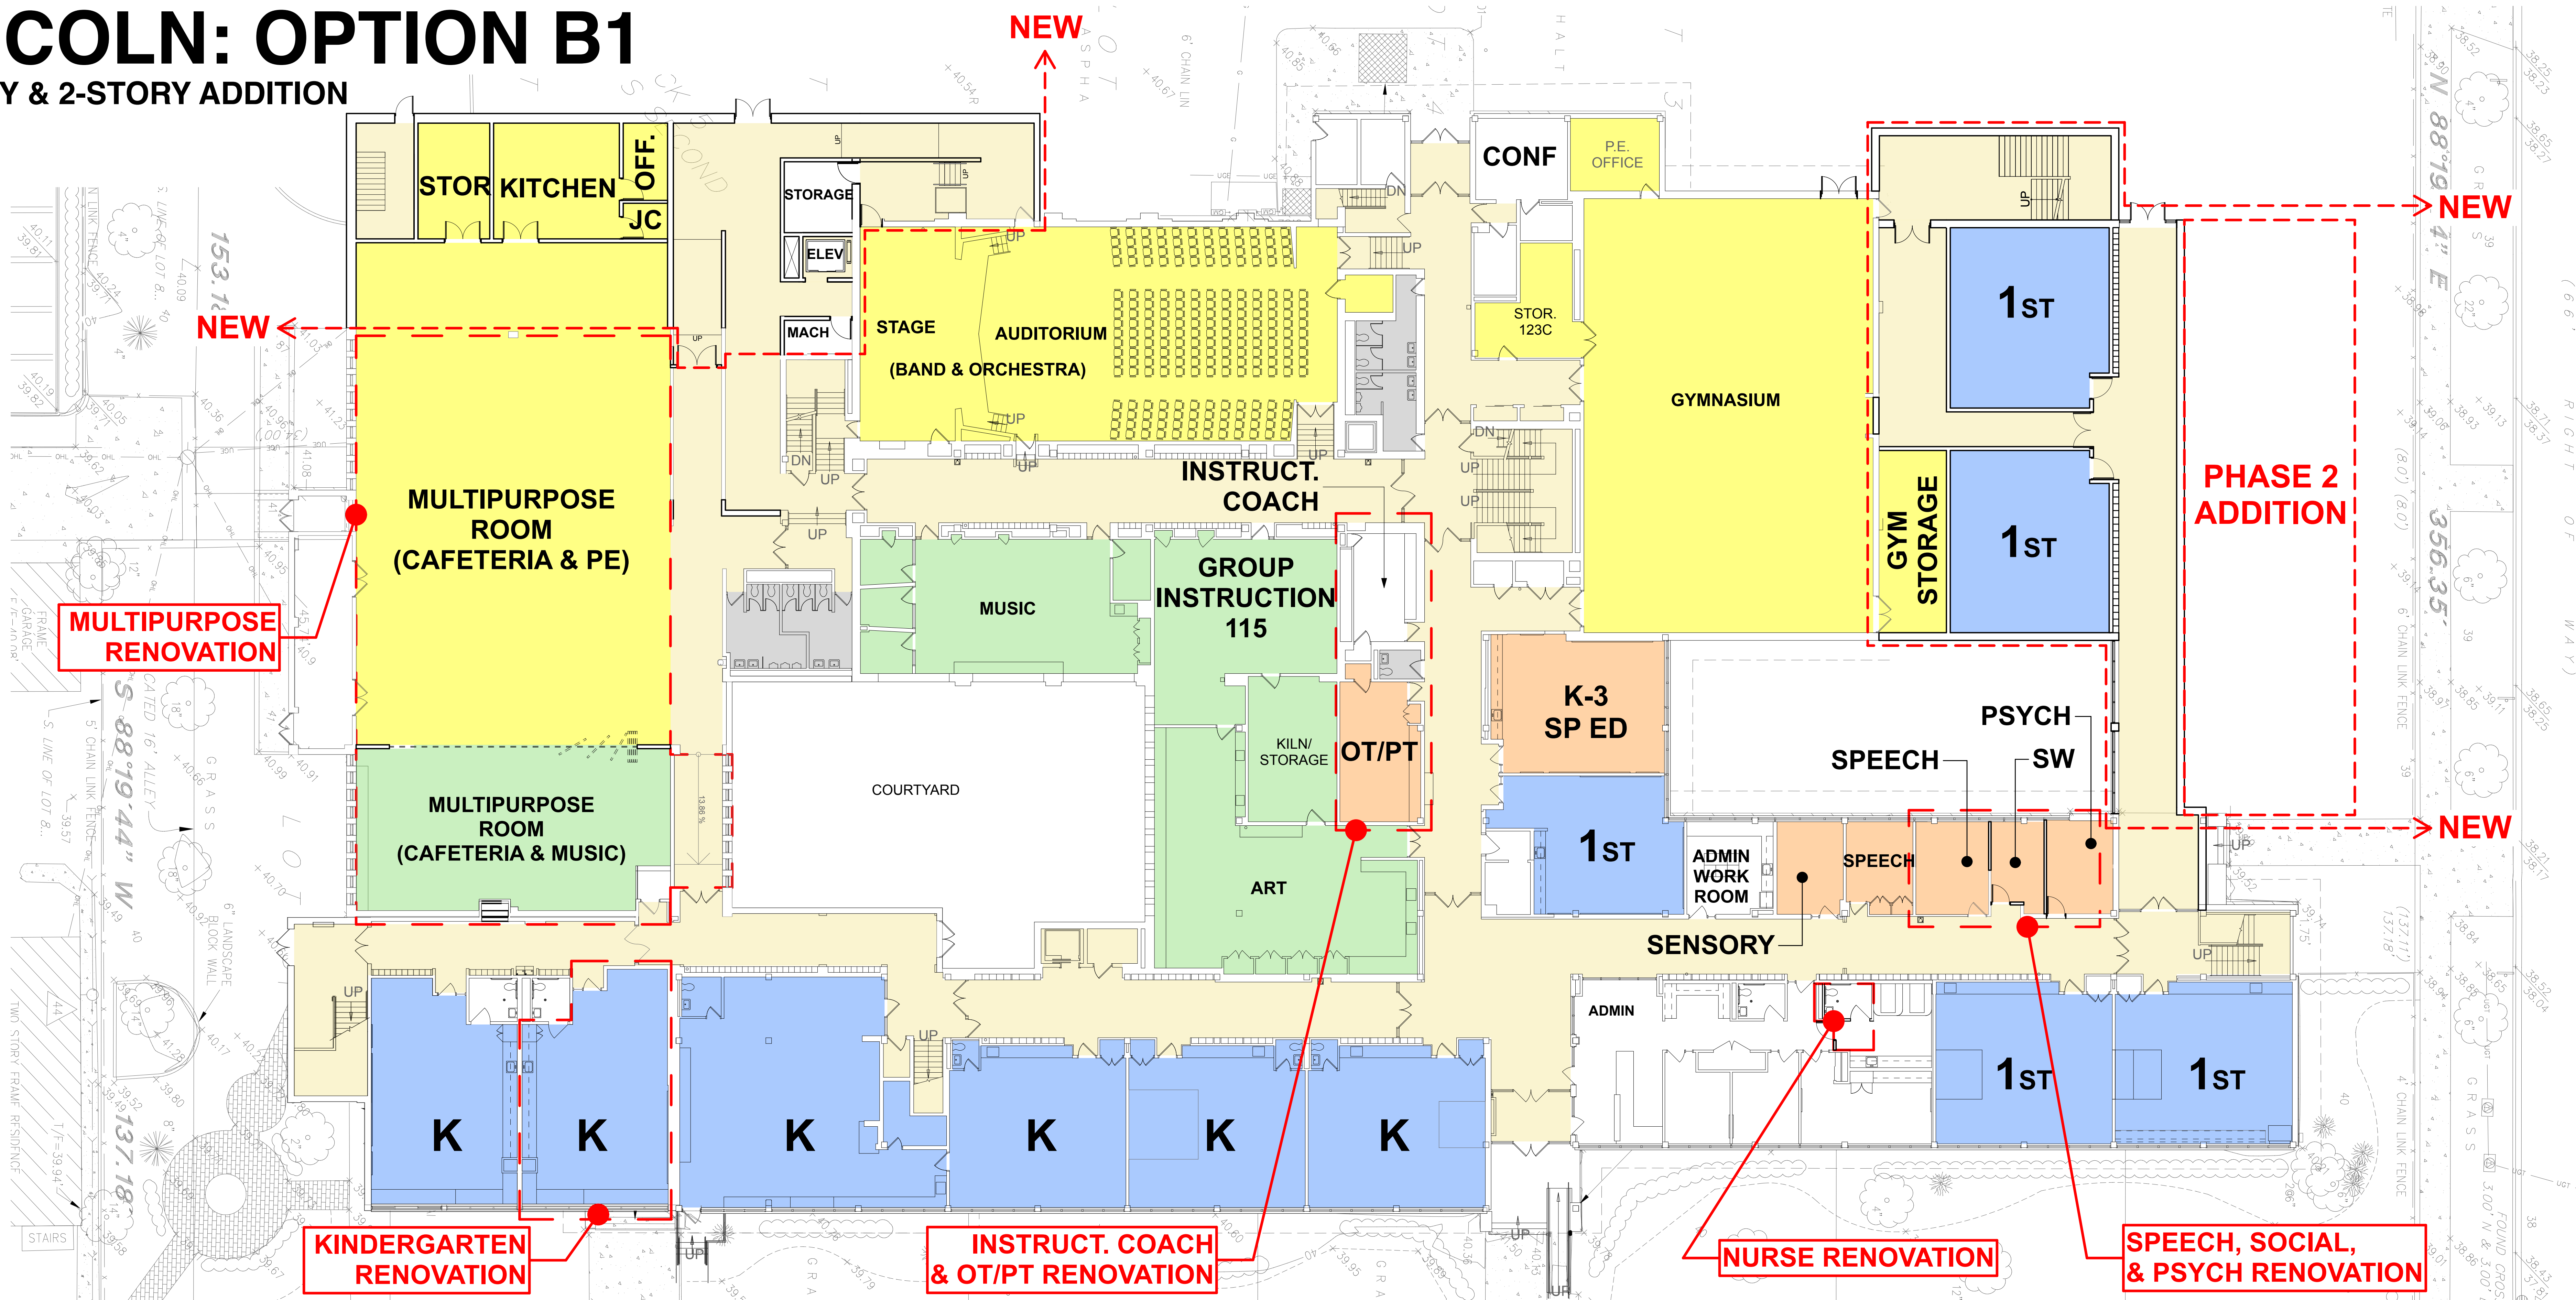


LINCOLN FIRST FLOOR PLAN



LINCOLN: OPTION B1

3-STORY & 2-STORY ADDITION

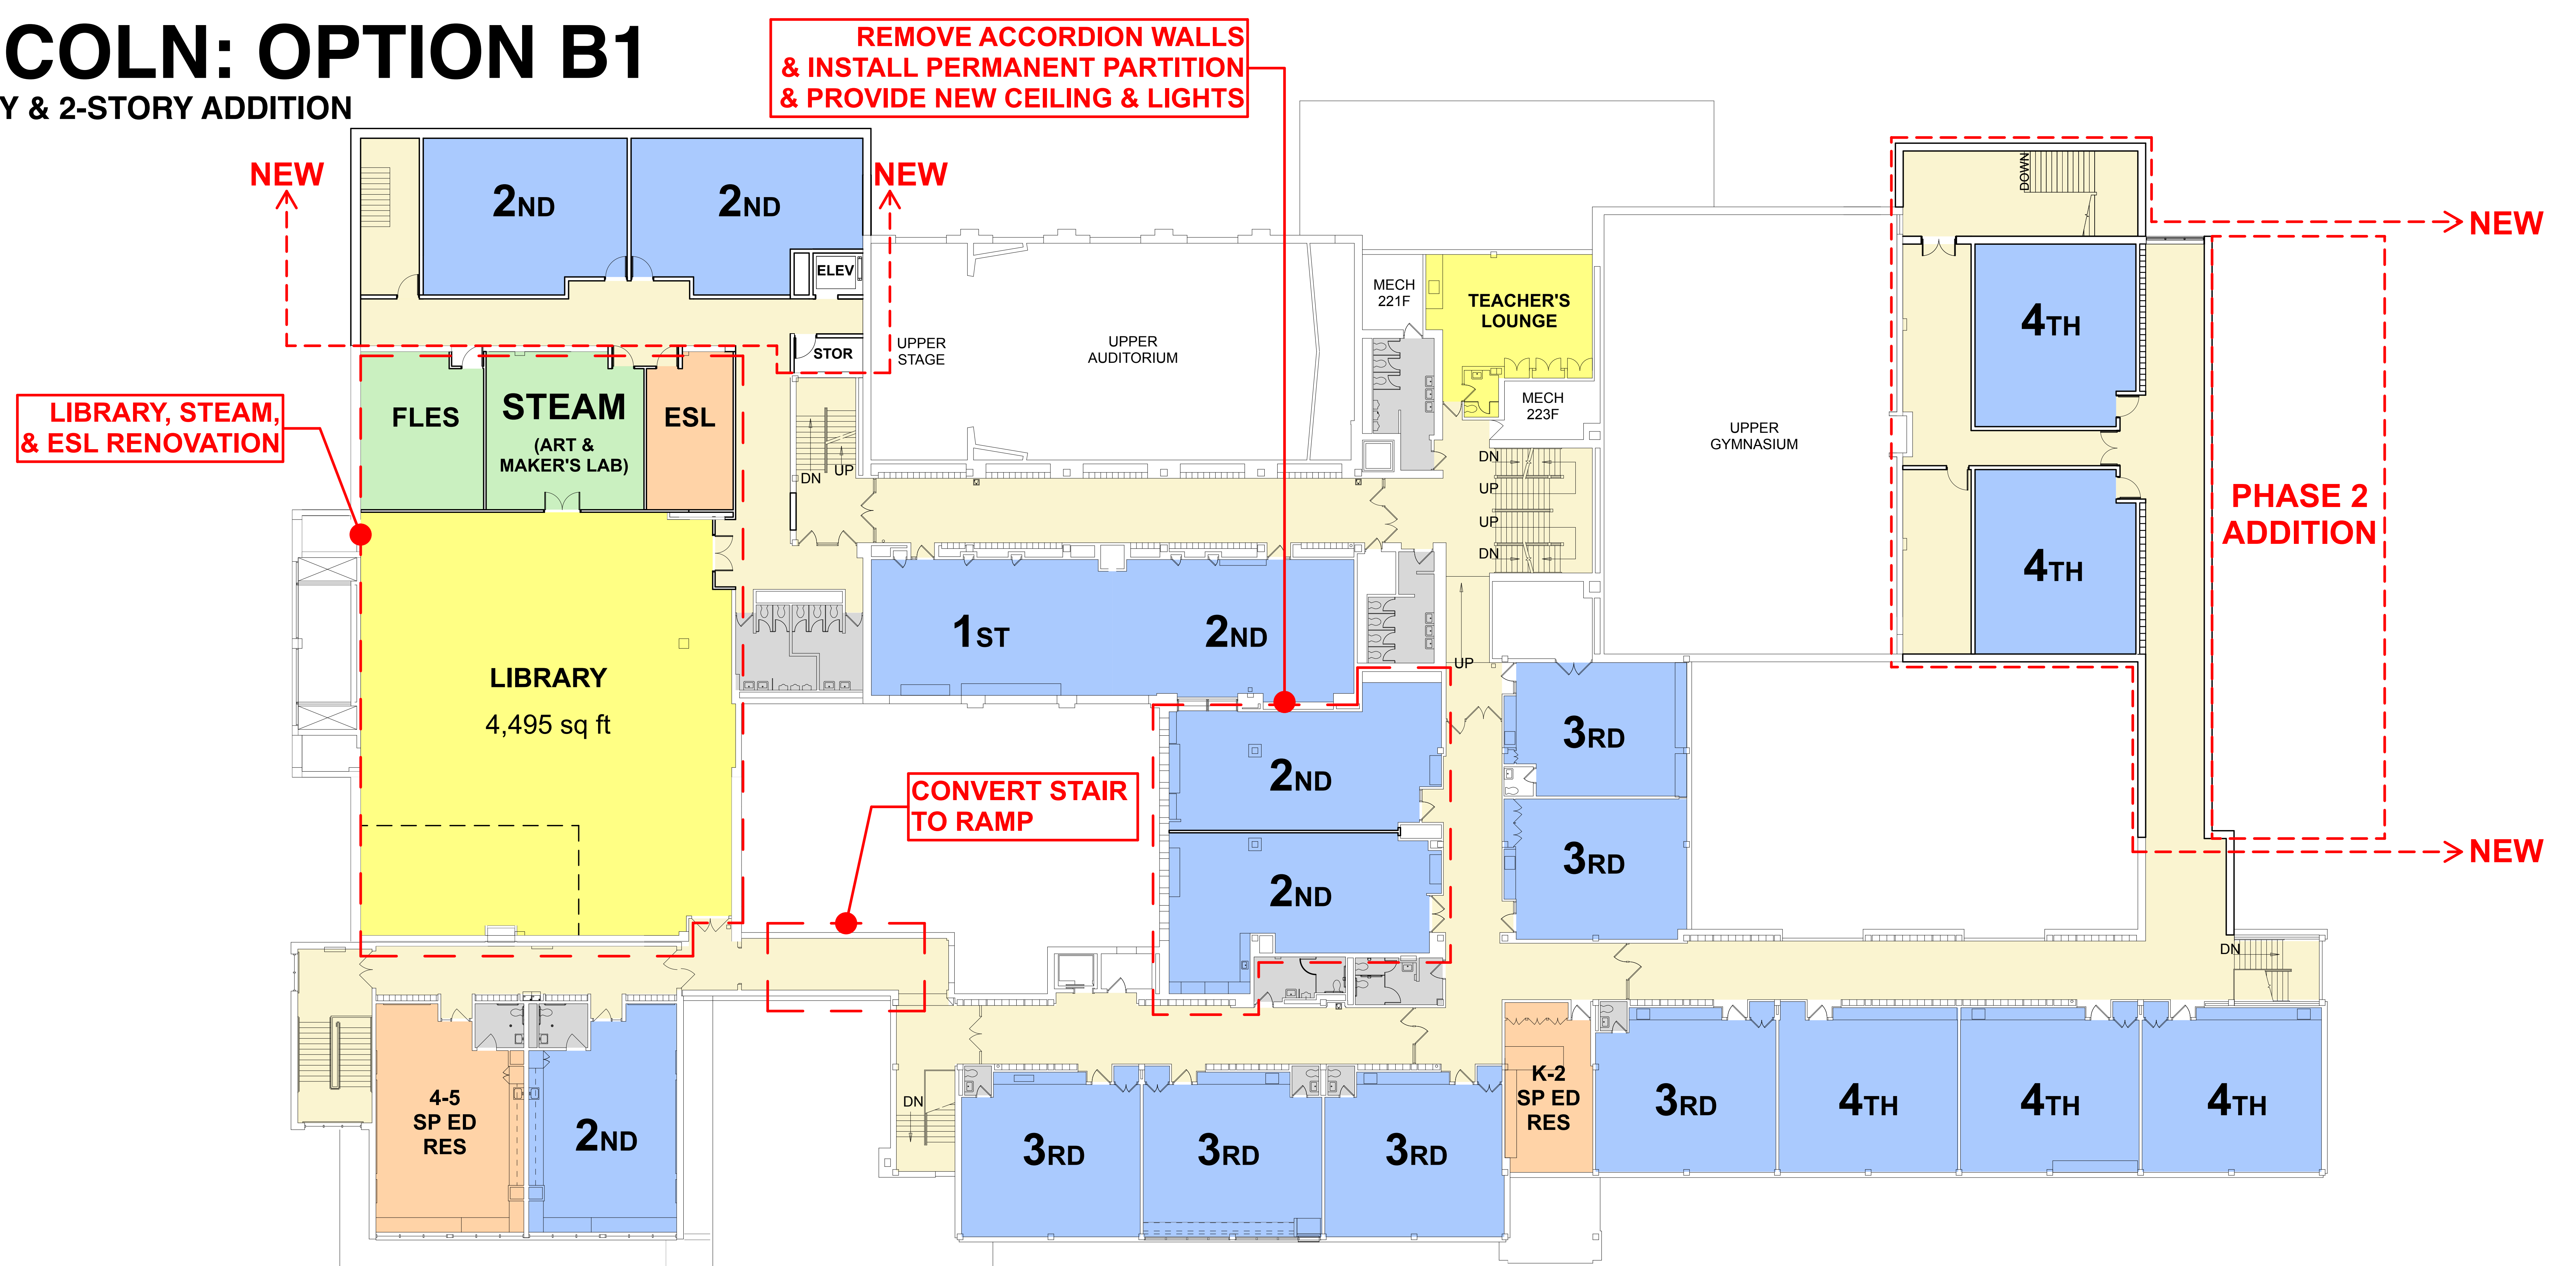


LINCOLN SECOND FLOOR PLAN



LINCOLN: OPTION B1

3-STORY & 2-STORY ADDITION

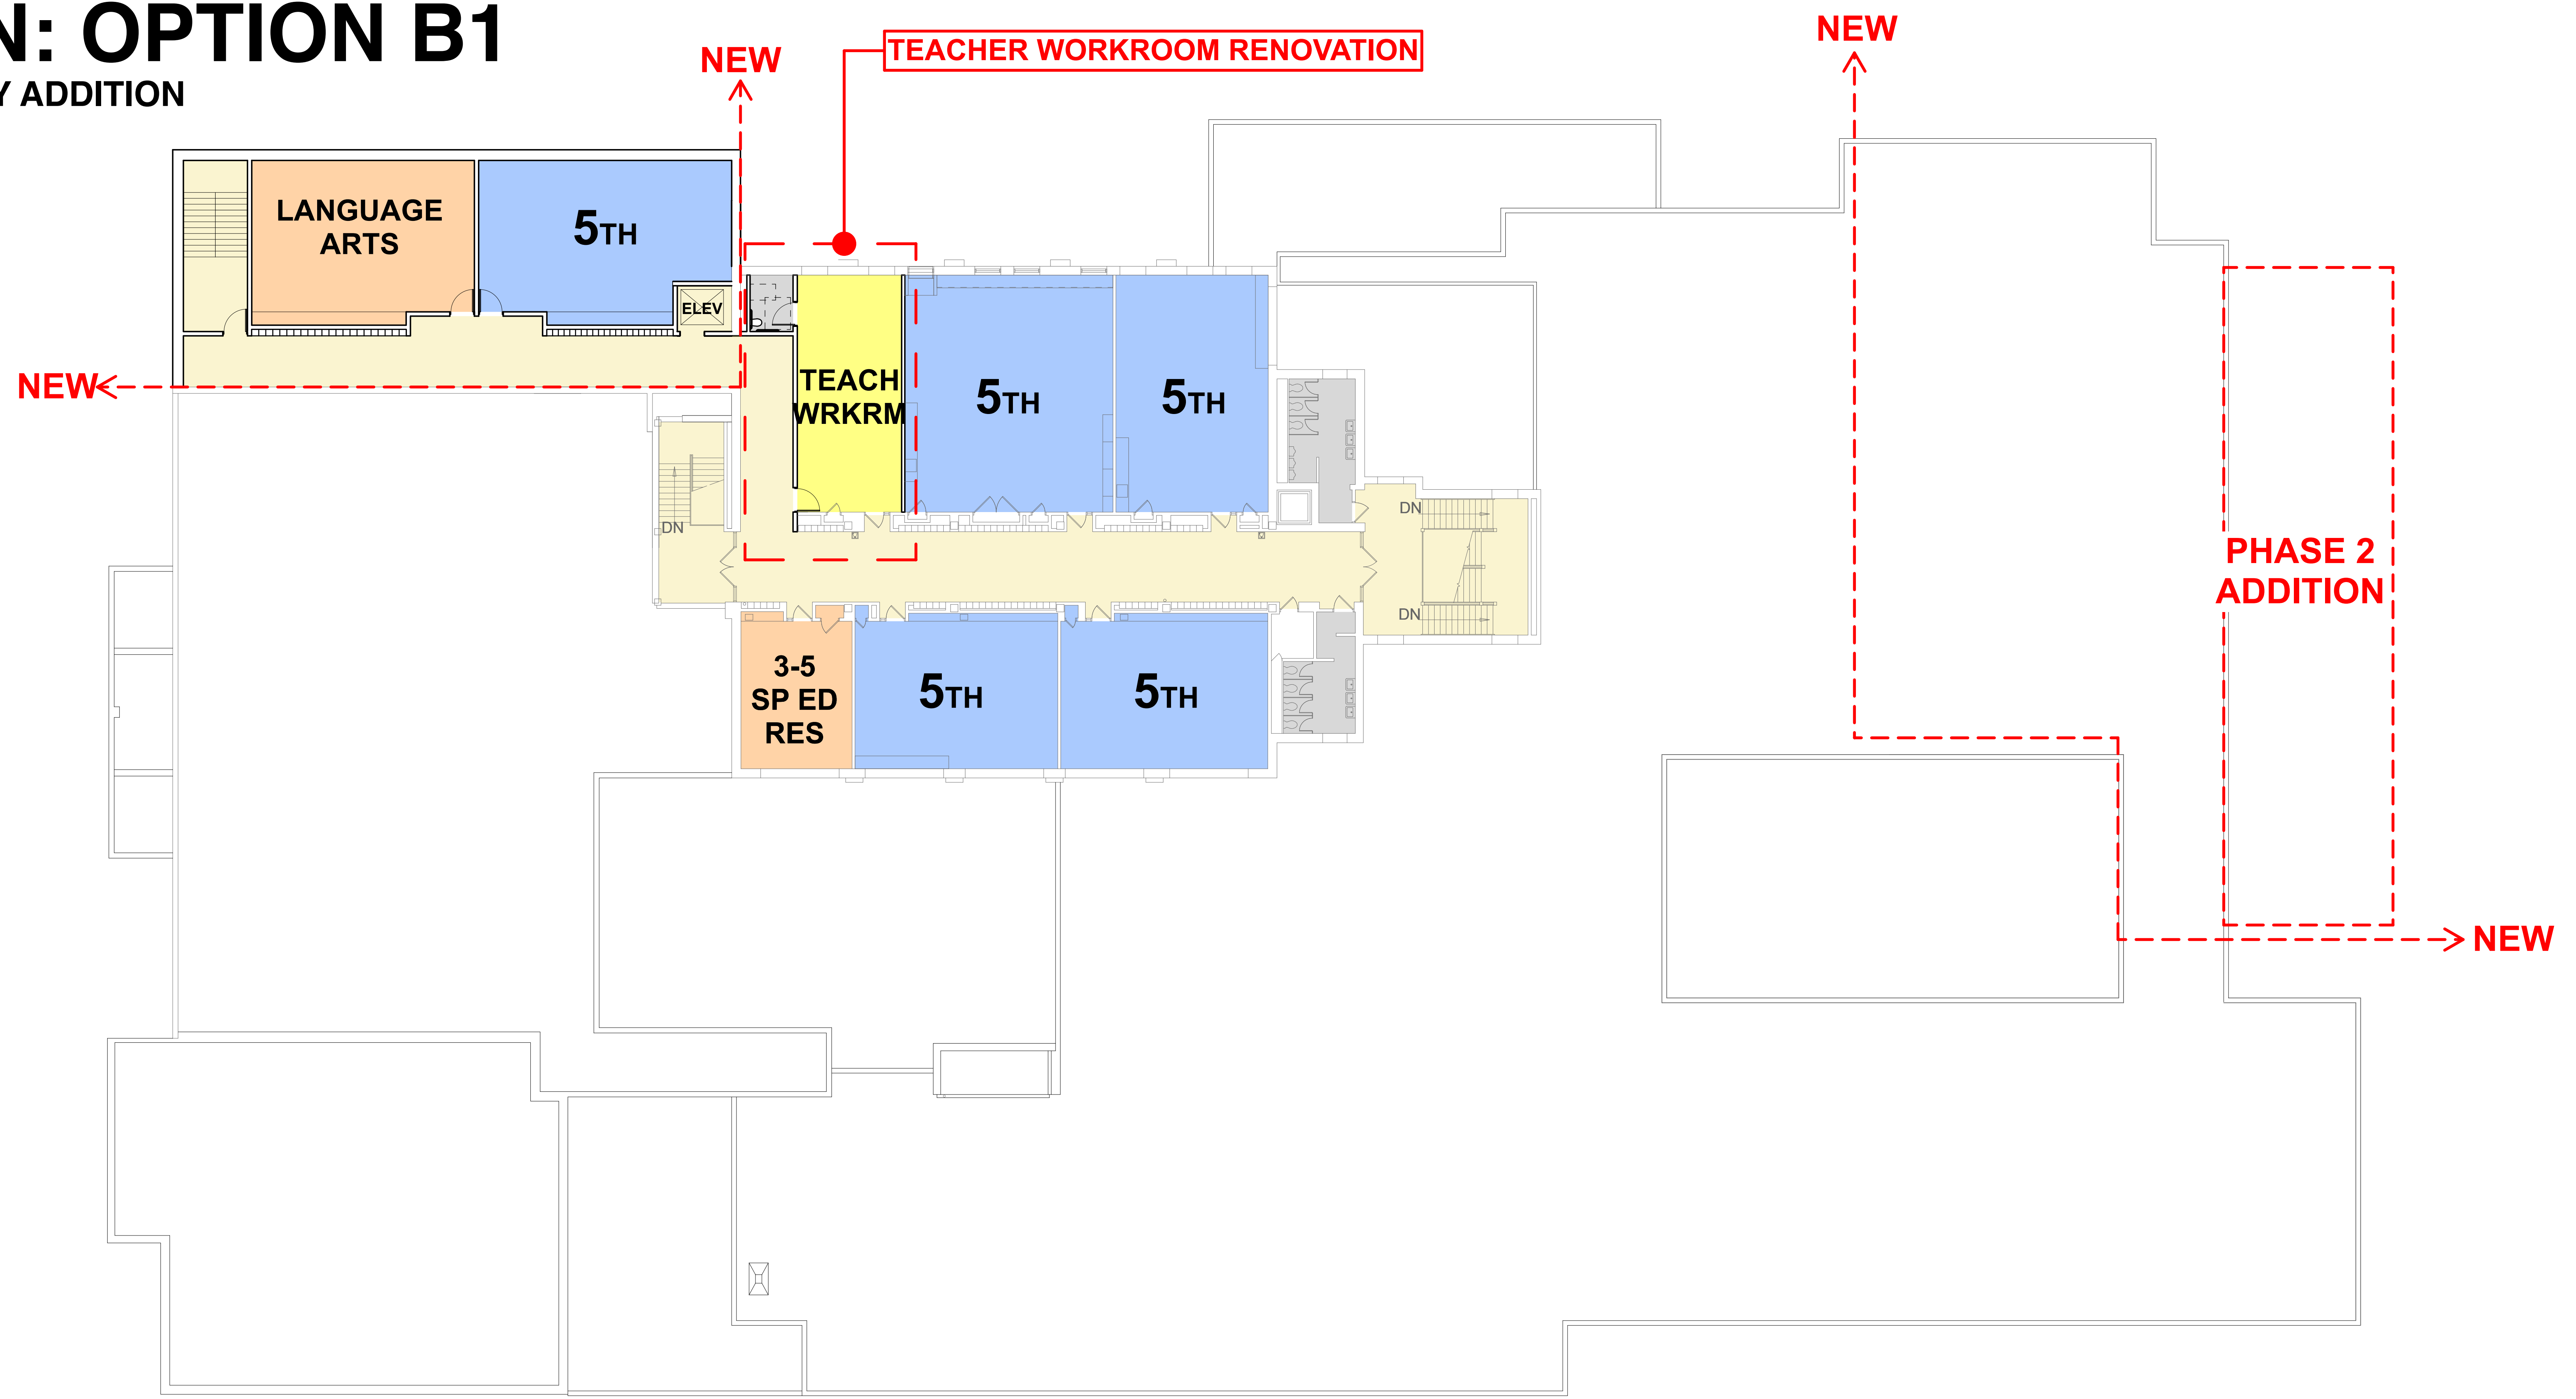

LINCOLN THIRD FLOOR PLAN

